



ARCHITECTS


P.O. BOX 1136
3528 McDONALD DR
YELLOWKNIFE, NT X1A 2N8
PHONE: (867) 873-3266
FAX: (867) 873-3266
EMAIL: WAYNE@GUYARCHITECTS.COM
WWW.GUYARCHITECTS.COM

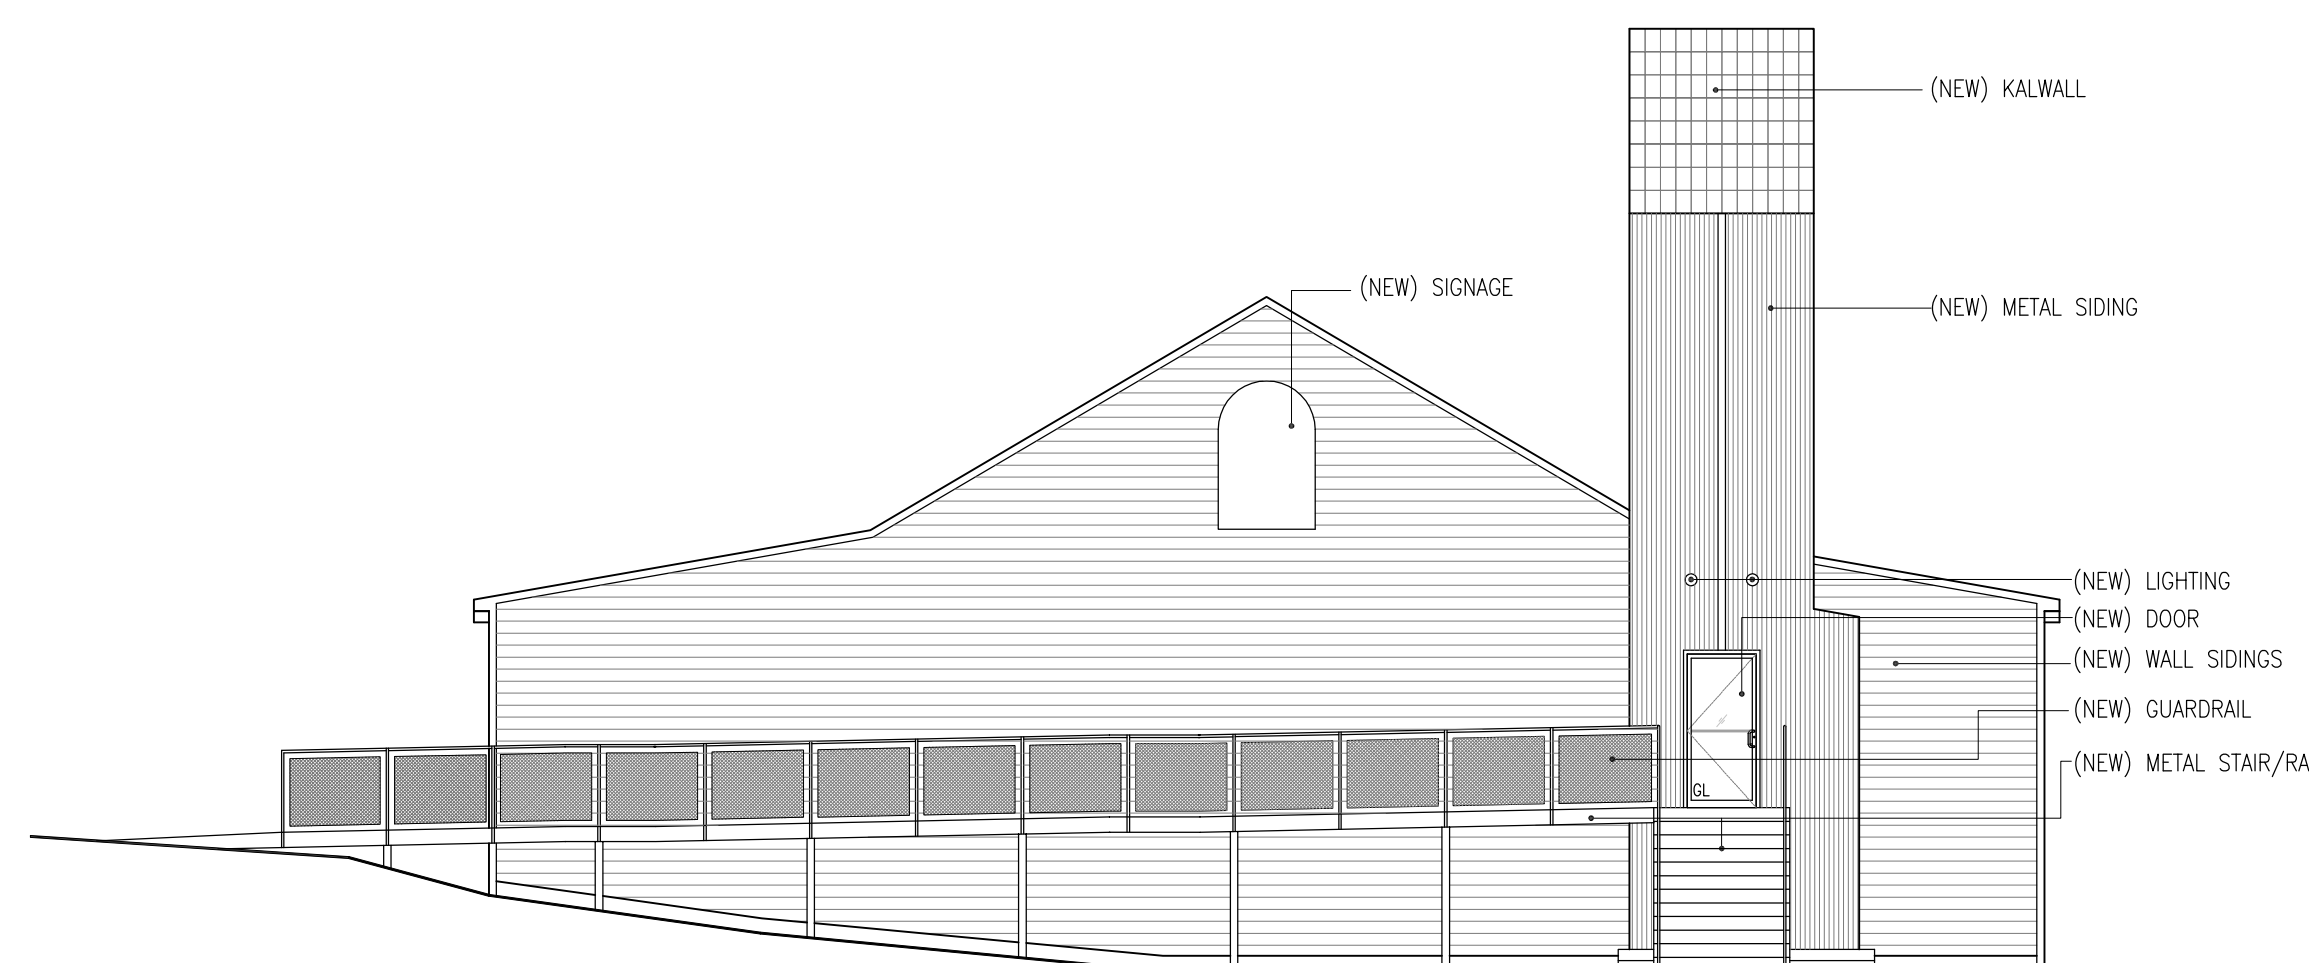


1 EAST ELEVATION
A200 SCALE 1:100

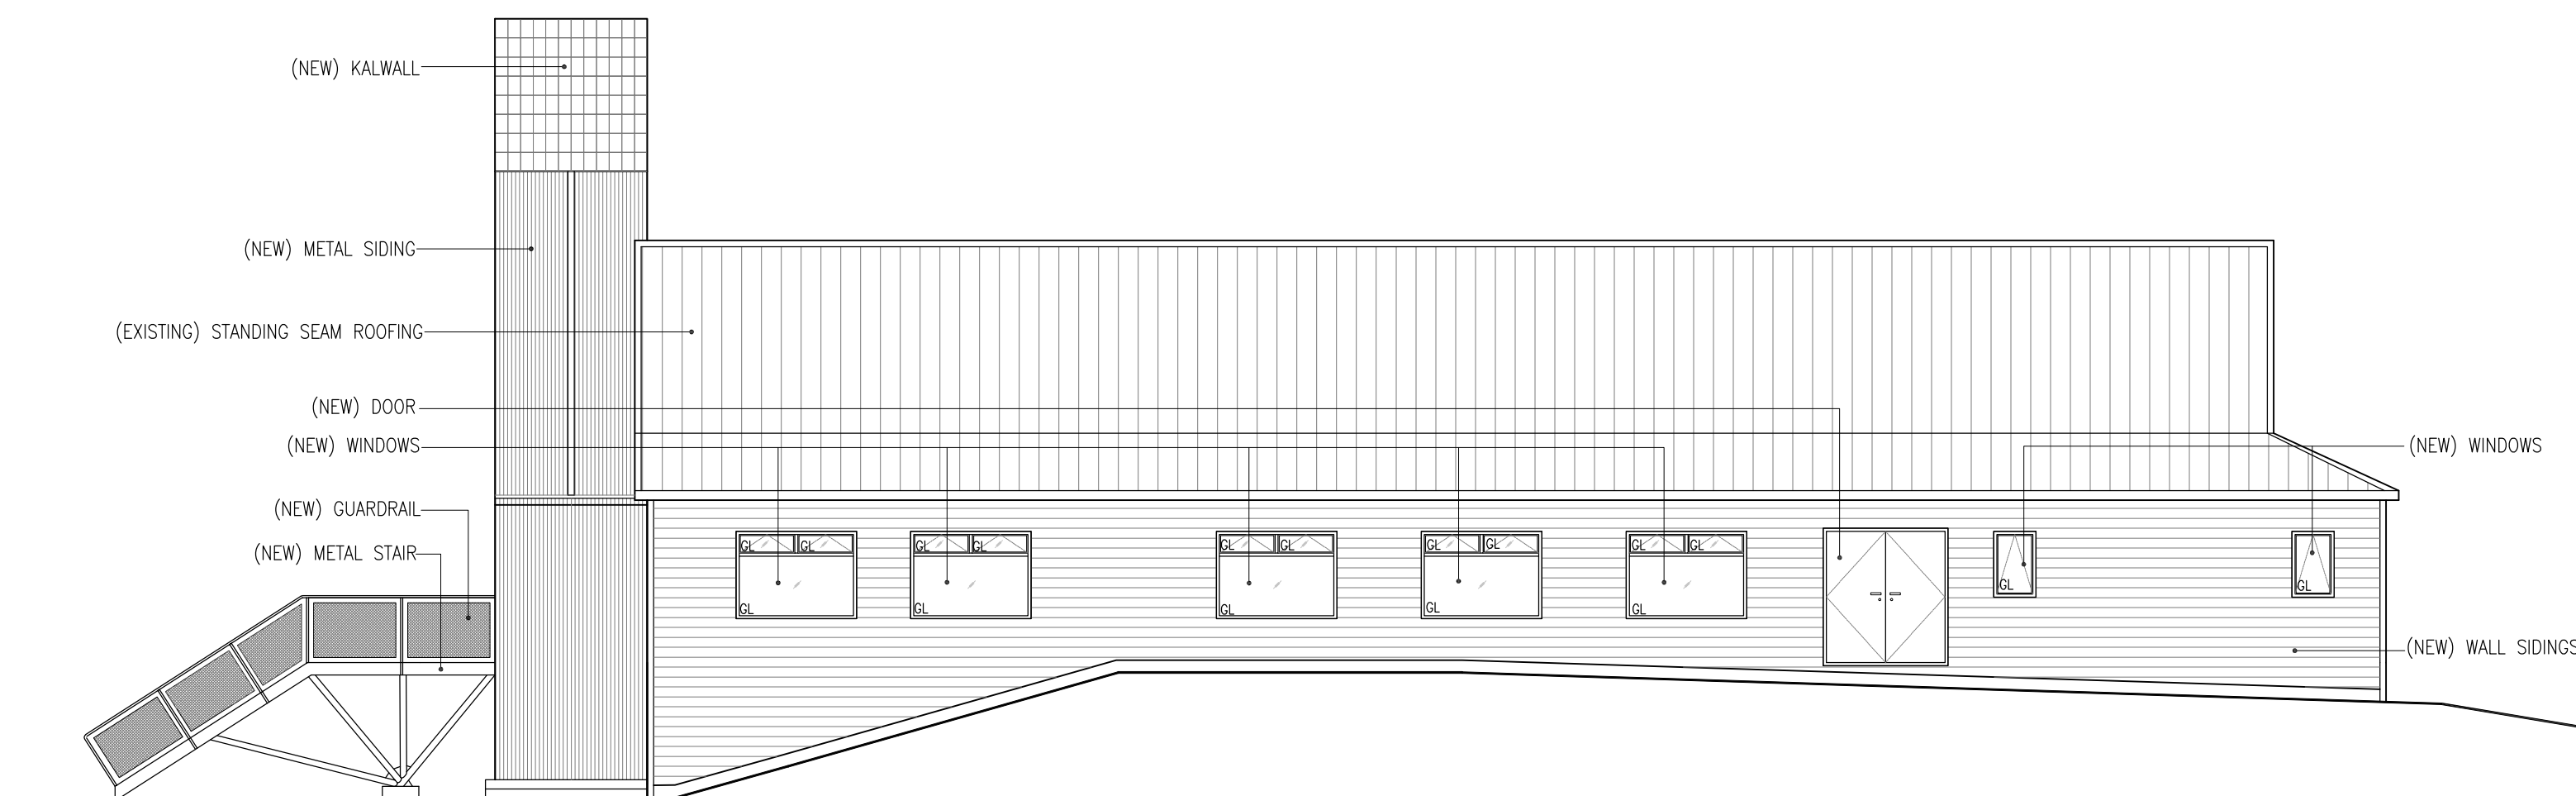

2 NORTH ELEVATION
A200 SCALE 1:100

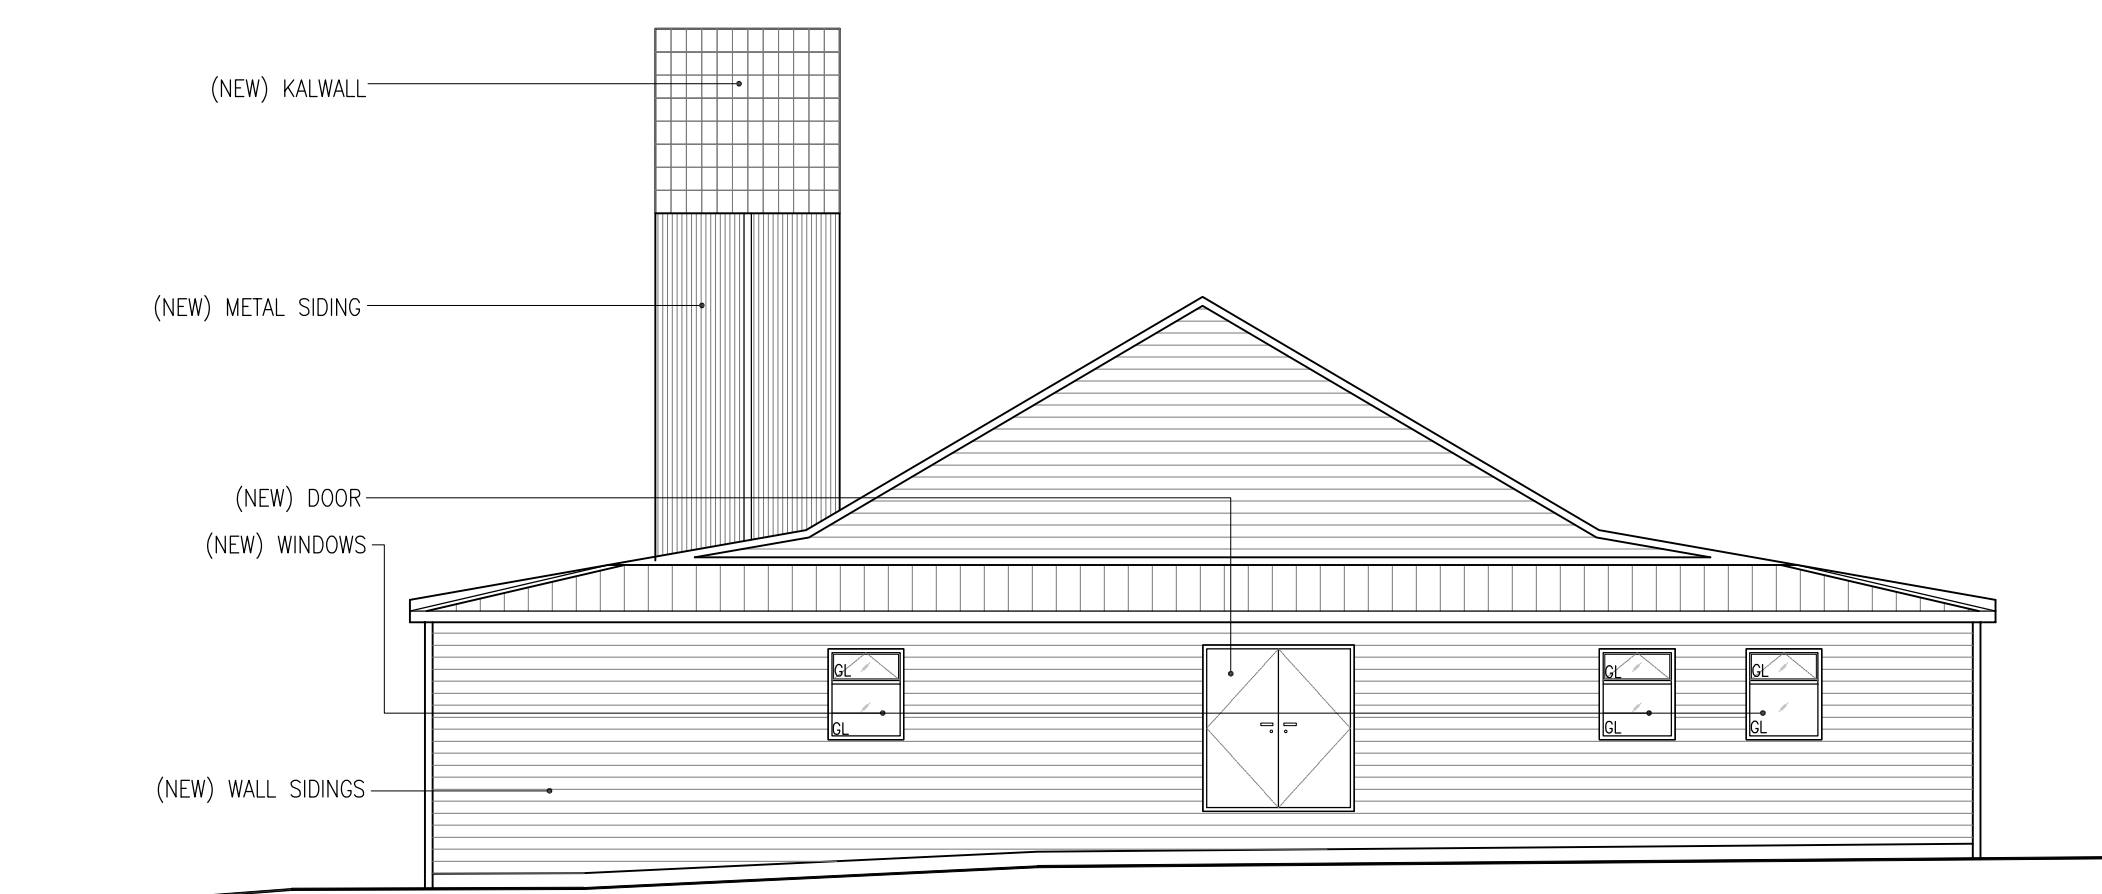

3 WEST ELEVATION
A200 SCALE 1:100

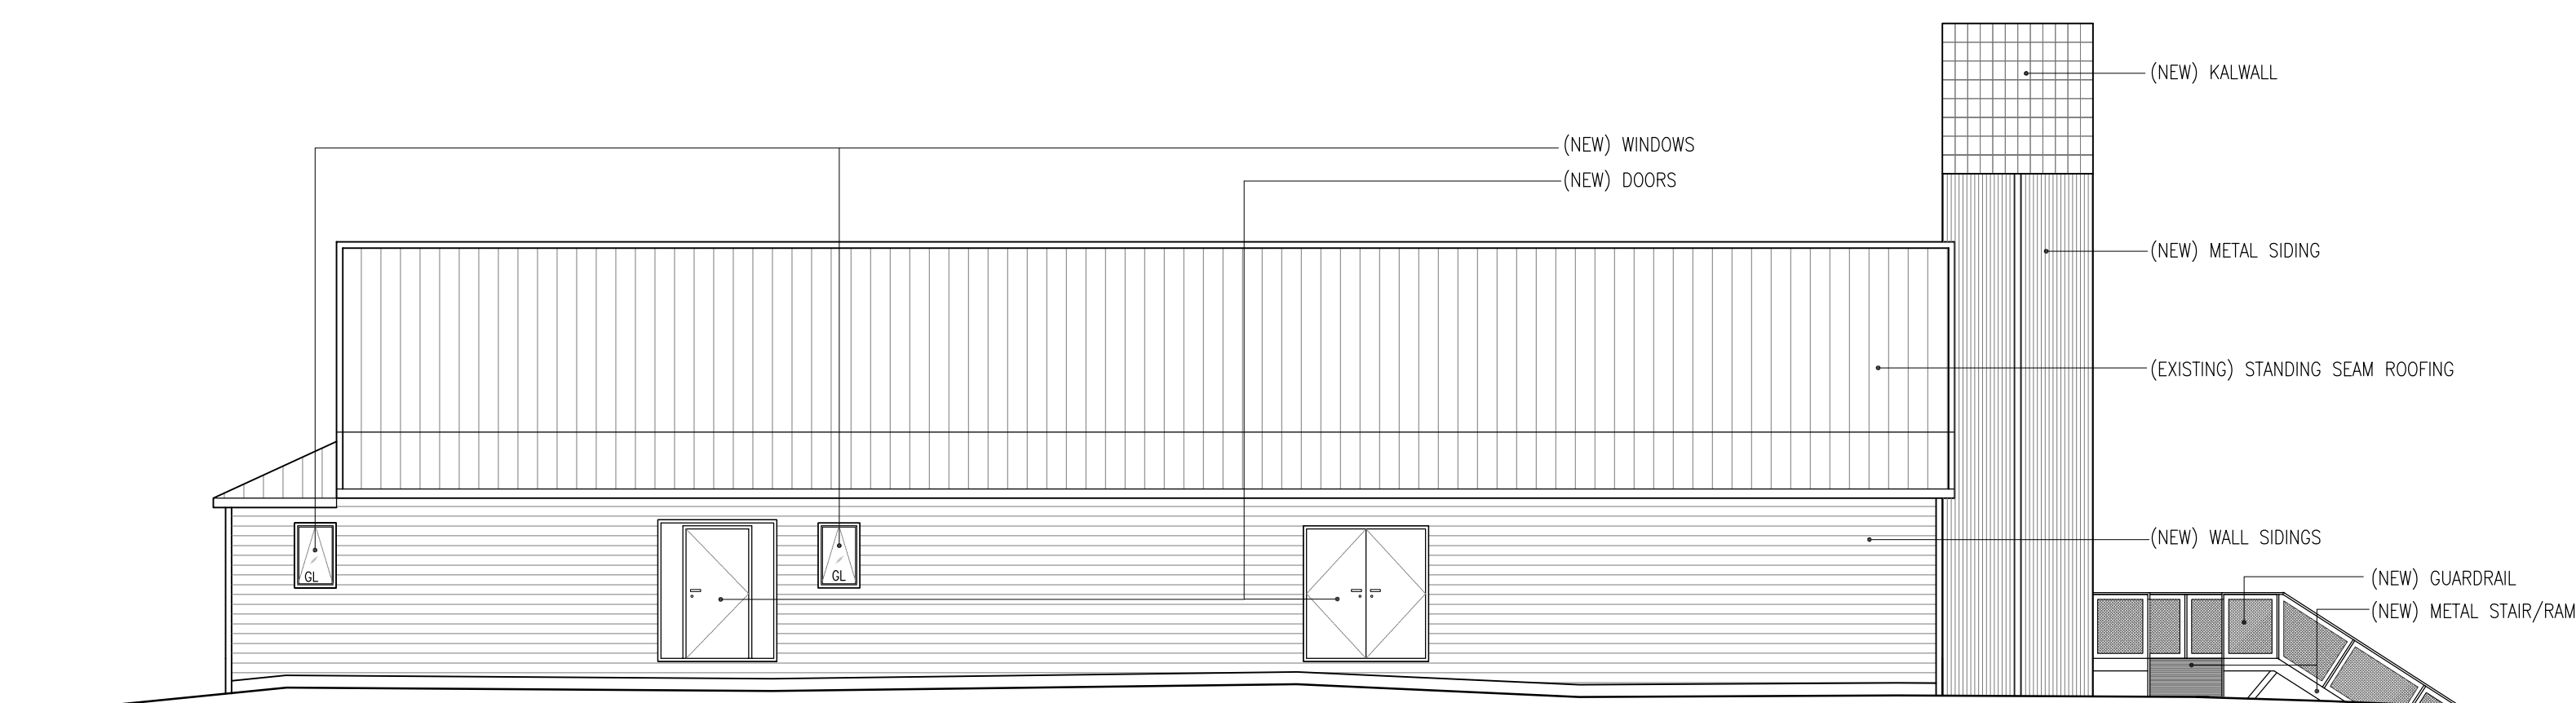

4 SOUTH ELEVATION
A200 SCALE 1:100

MINING HERITAGE MUSEUM
* * *
YELLOWKNIFE, NT

DATE	ISSUED FOR
12 MAR 08	SCHEMATIC DESIGN

ELEVATIONS

DO NOT SCALE FOR DIMENSIONS

DESIGN	DRAWN BY
RWG	CNG
PROJECT	
2008-14	
SCALE	
AS NOTED	

A200

NOT FOR CONSTRUCTION